

WOODLAND HILLS, CA.

“NATURE’S STORY”



EMMA DEROCHE INTERIOR DESIGN

WWW.EDEROCHEDESIGN.COM 213.448.0183



LOS. ANGELES, CA
 P. 213-488-0183
www.ederochedesign.com

DATE: 09/01/21

SCALE: NTS


DRAWN BY: BRIANNA

COMMERCIAL RENOVATION/MAIN AREA


INTERIOR DESIGN FOR:
NATURE'S STORY DISPENSARY
 WOODLAND HILLS, CA

ALL DRAWINGS, SPECIFICATIONS AND WRITTEN MATERIAL CONTAINED HEREIN CONSTITUTE ORIGINAL UNPUBLISHED WORK OF THE DESIGNER, AND MAY NOT BE DUPLICATED, USED, OR DISCLOSED WITHOUT THE EXPRESS OR WRITTEN CONSENT OF THE DESIGNER.
 DRAWINGS FOR DESIGN INTENT ONLY AND MUST BE CHALLENGED AGAINST LIMITATION REQUIREMENTS AND RESTRICTIONS. MEASUREMENTS, CODES COMPLIANCE AND MATERIAL APPLICATION TO BE VERIFIED BY CONTRACTORS AND INSTALLERS.


SHEET NO. 1/10

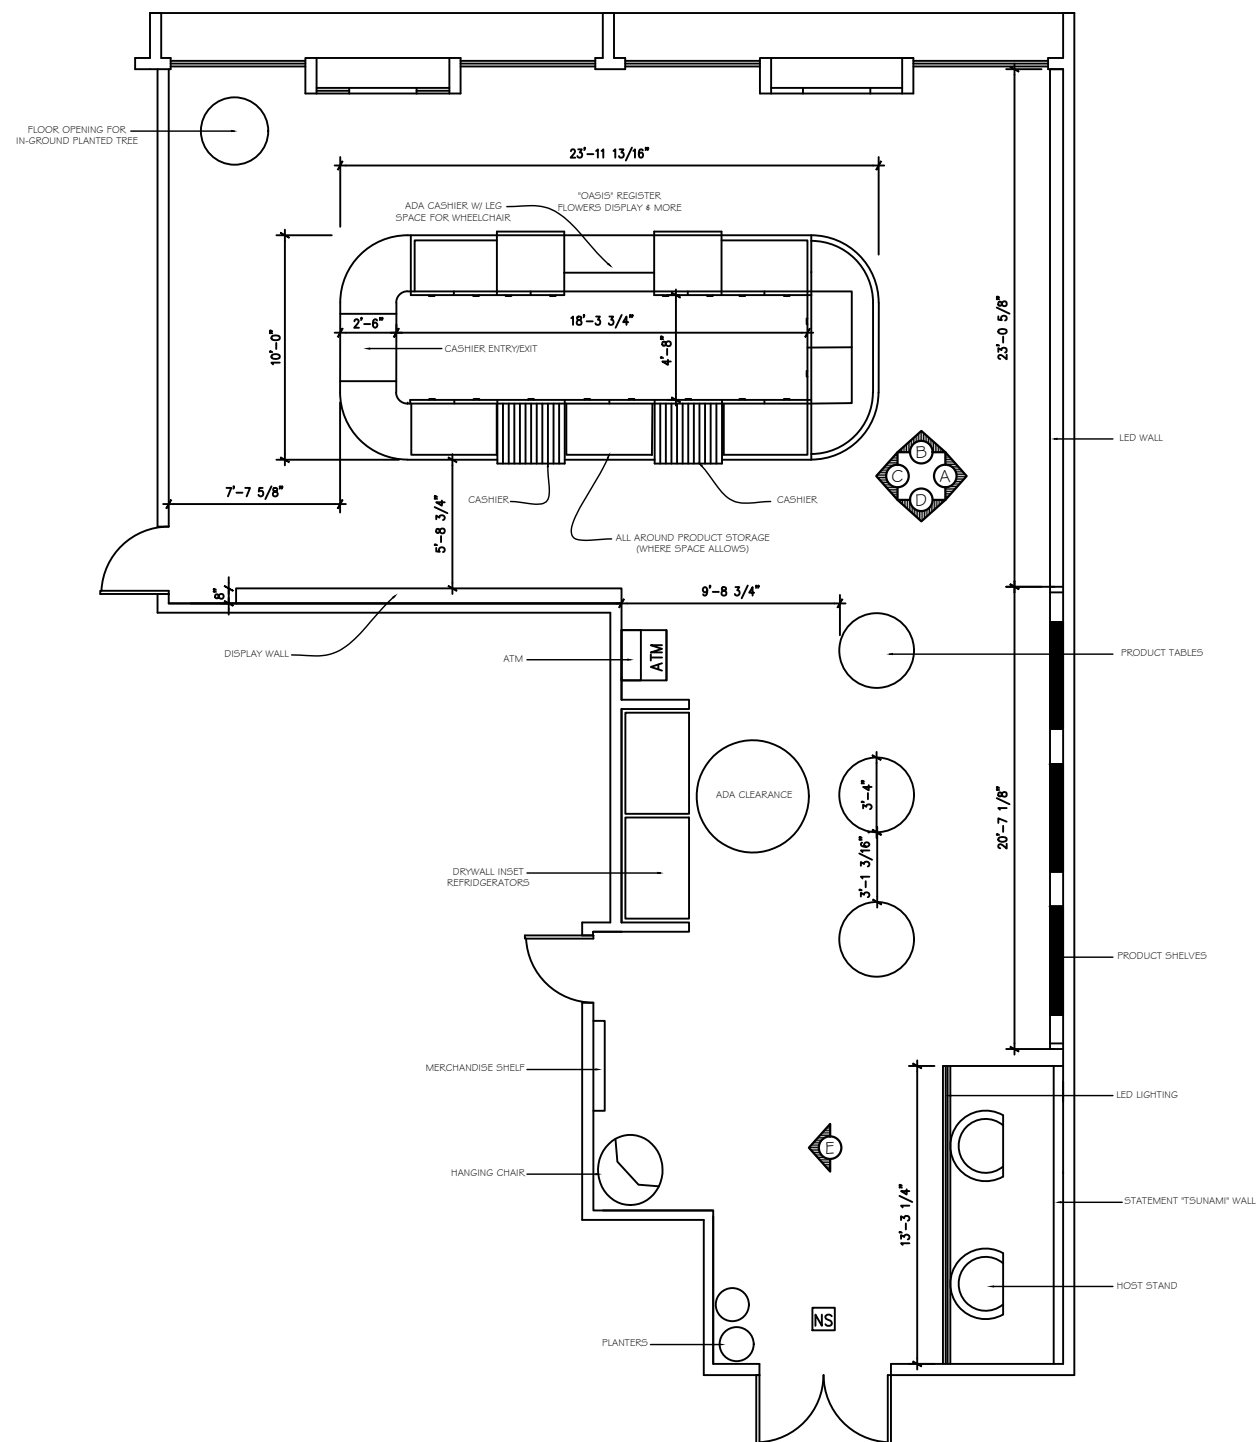

FLOOR PLAN OPTION 1

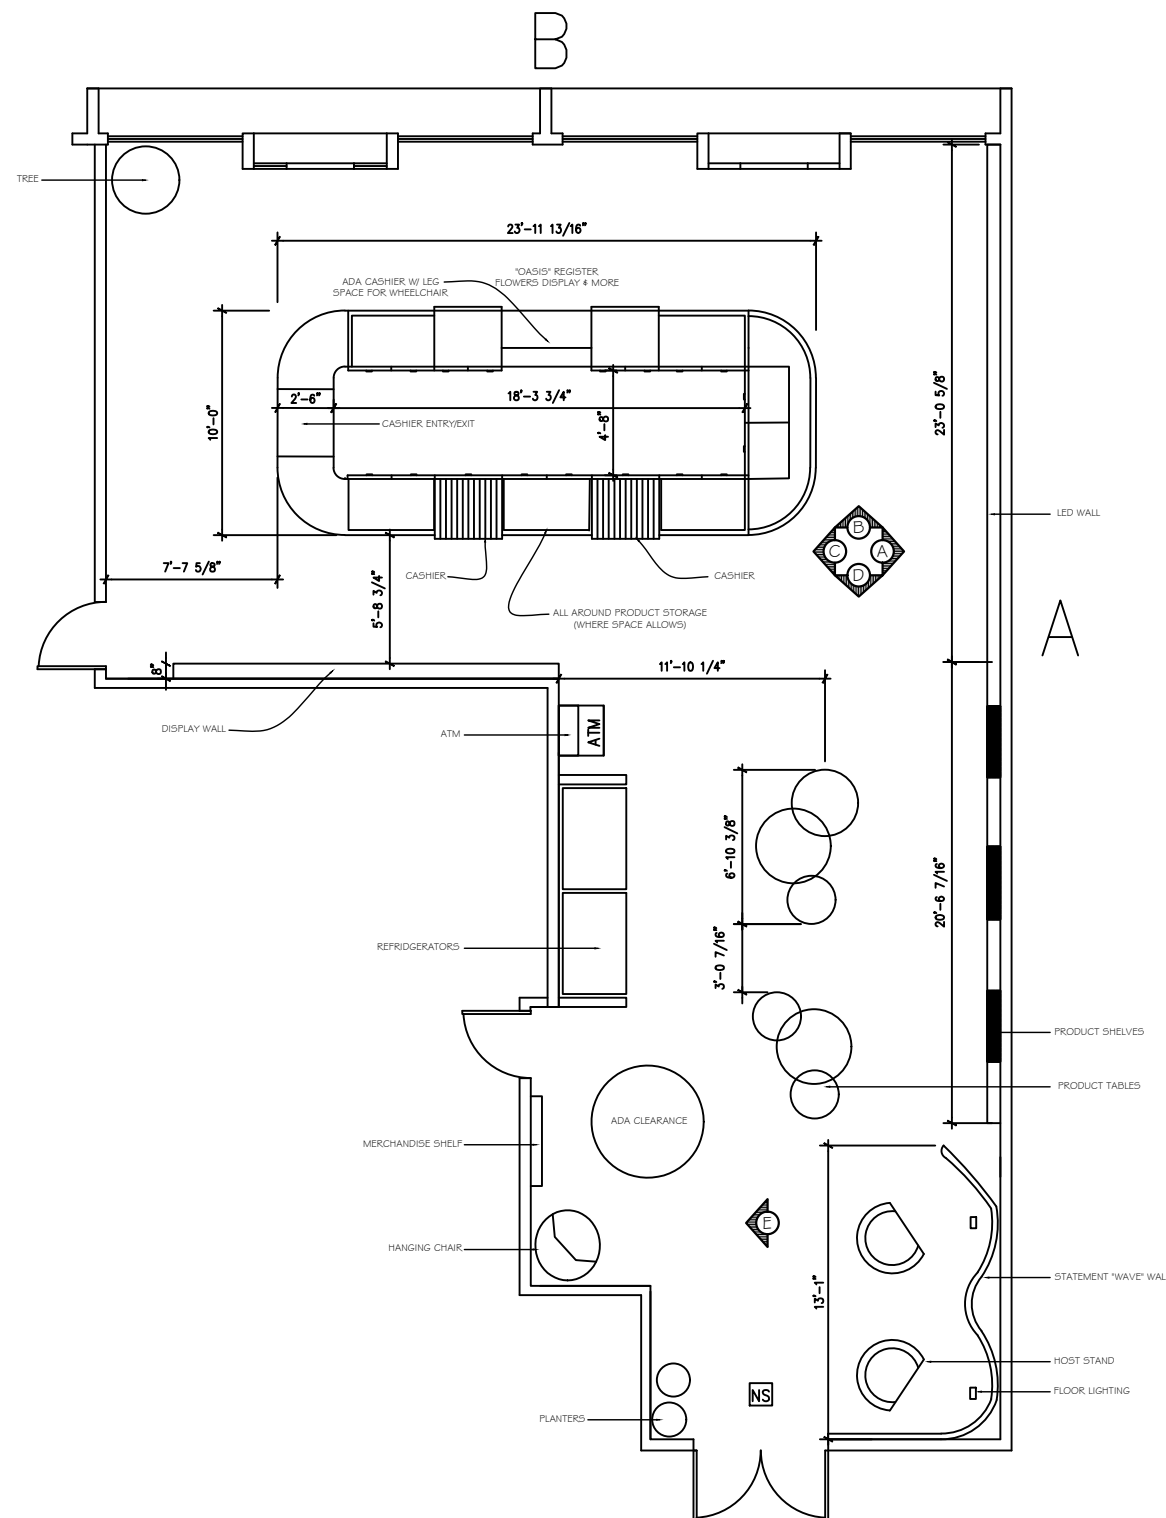

FLOOR PLAN OPTION 2

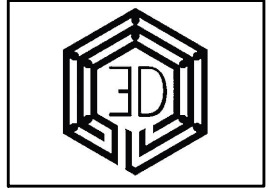

LOS ANGELES, CA
P. 213-488-0183
www.ederochedesign.com

DATE: 09/01/21

SCALE: NTS

DRAWN BY: BRIANNA


COMMERCIAL RENOVATION/MAIN AREA


INTERIOR DESIGN FOR:
NATURE'S STORY DISPENSARY
WOODLAND HILLS, CA

ALL DRAWINGS, SPECIFICATIONS AND WRITTEN MATERIAL CONTAINED HEREIN CONSTITUTE ORIGINAL UNPUBLISHED WORK OF THE DESIGNER, AND MAY NOT BE DUPLICATED, USED, OR DISCLOSED WITHOUT THE EXPRESS OR WRITTEN CONSENT OF THE DESIGNER.
DRAWINGS FOR DESIGN INTENT ONLY AND MUST BE CHALLENGED AGAINST LIMITATION REQUIREMENTS AND RESTRICTIONS. MEASUREMENTS, CODES COMPLIANCE AND MATERIAL APPLICATION TO BE VERIFIED BY CONTRACTORS AND INSTALLERS.


SHEET NO. 2/10

 FLOOR MATERIAL PLAN

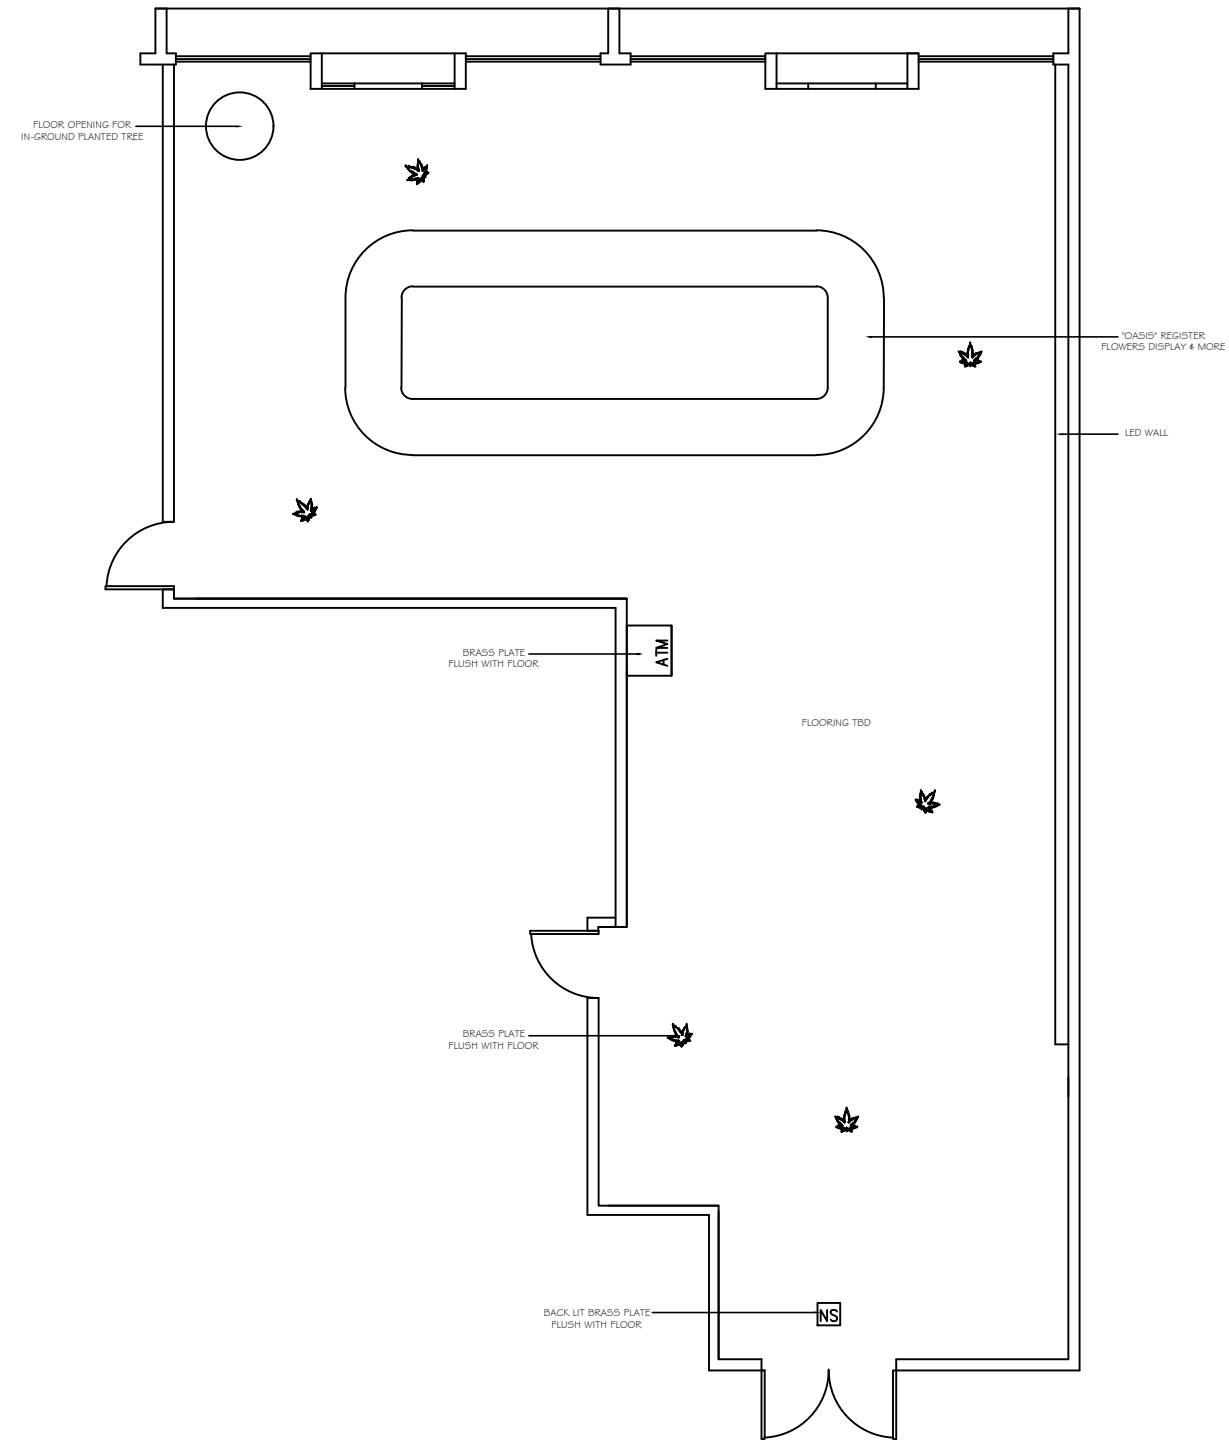


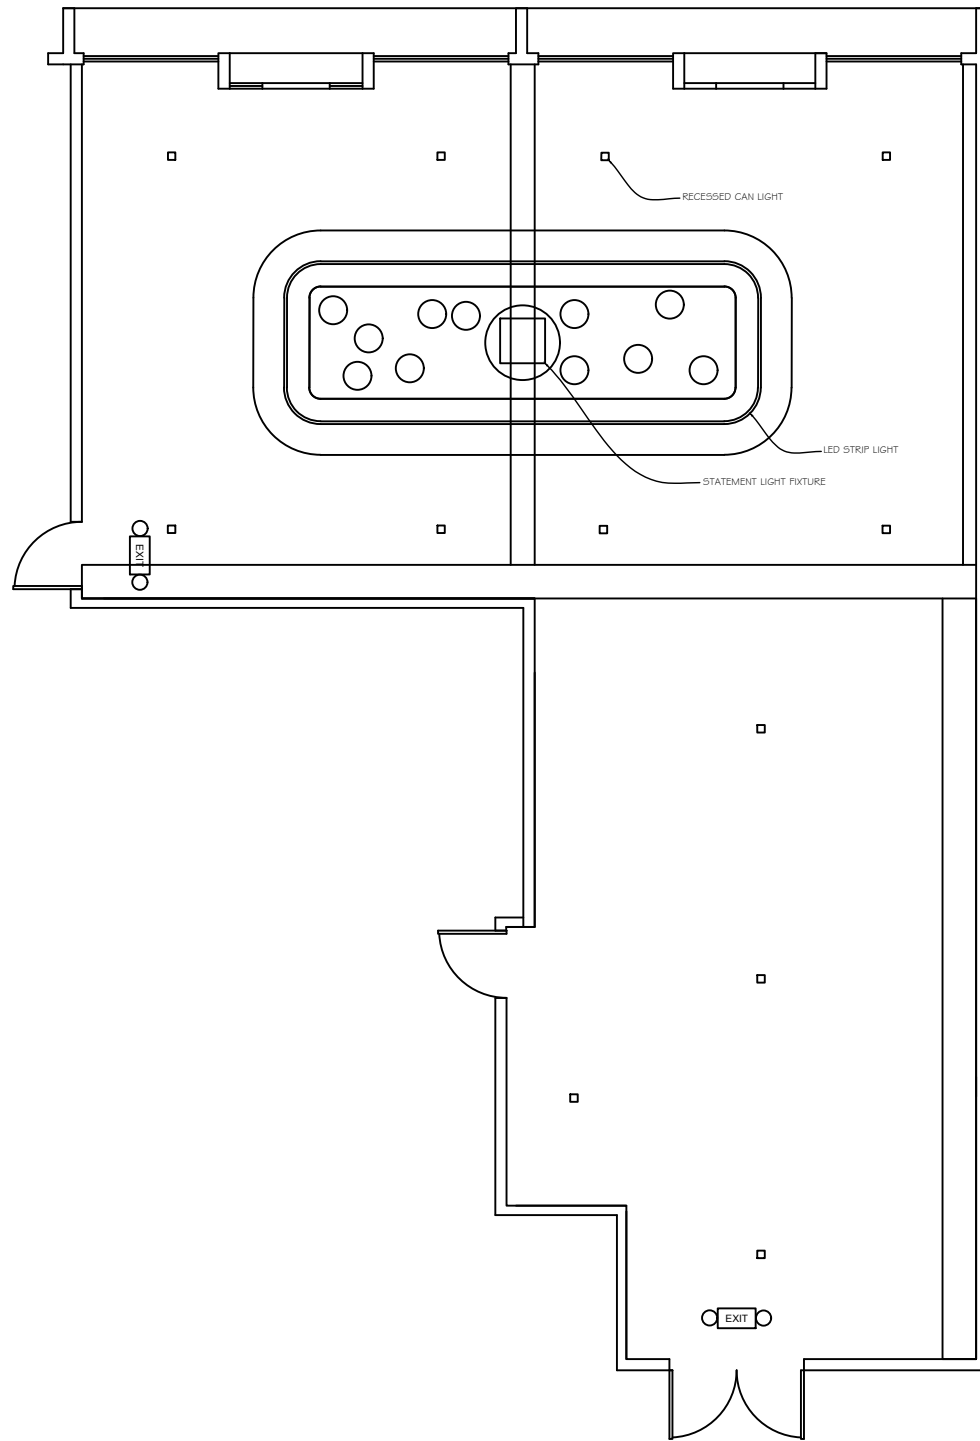

REFLECTED CEILING PLAN

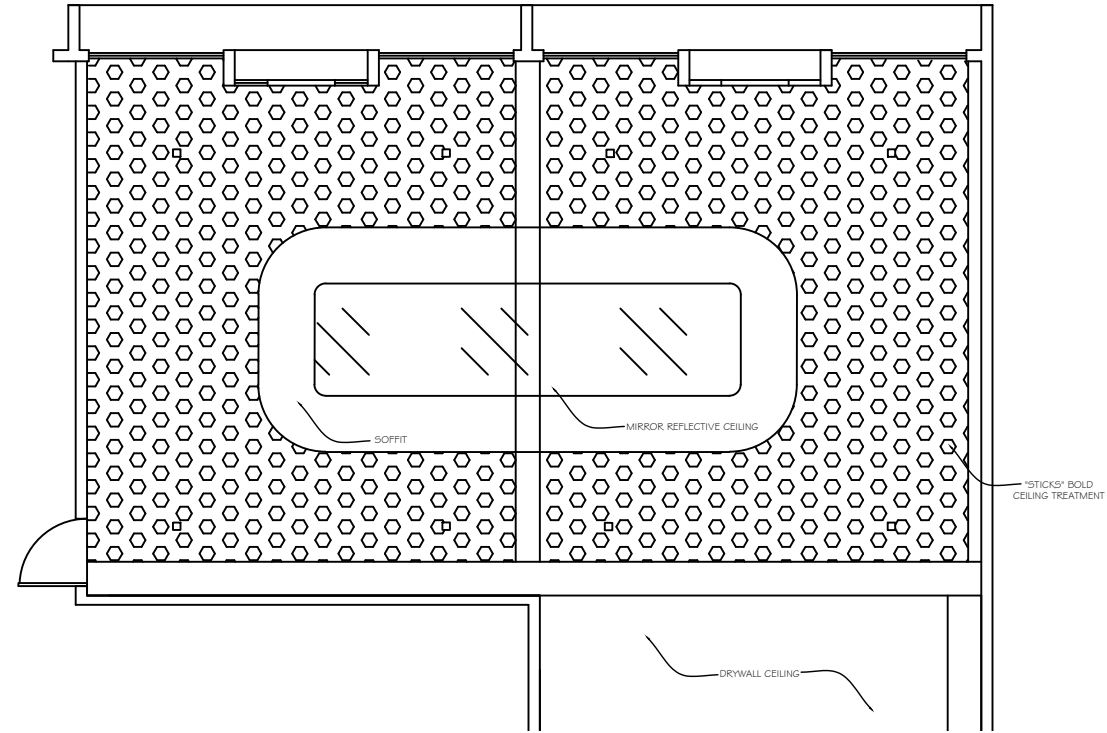

CEILING MATERIALS OPTION 1

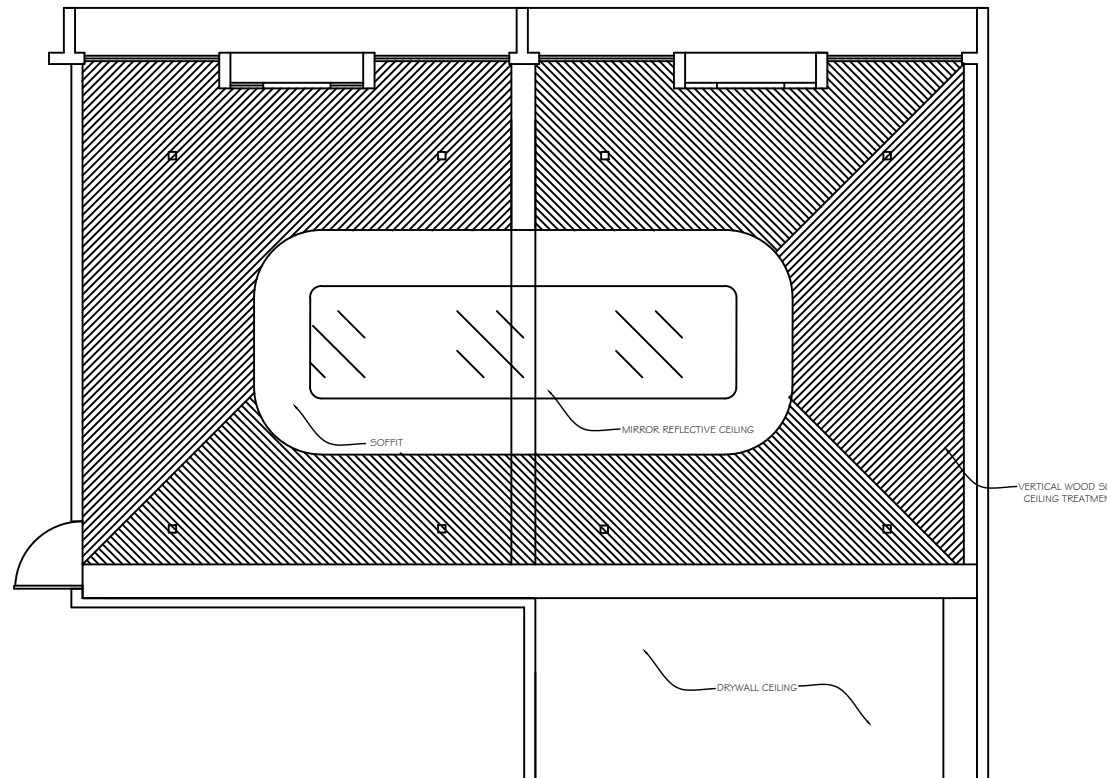

CEILING MATERIALS OPTION 2



LOS. ANGELES, CA
 P. 213-488-0183
www.ederochedesign.com

DATE: 09/01/21

SCALE: NTS


DRAWN BY: BRIANNA

COMMERCIAL RENOVATION/MAIN AREA


INTERIOR DESIGN FOR:
NATURE'S STORY DISPENSARY
 WOODLAND HILLS, CA

ALL DRAWINGS, SPECIFICATIONS AND WRITTEN MATERIAL CONTAINED HEREIN CONSTITUTE ORIGINAL UNPUBLISHED WORK OF THE DESIGNER, AND MAY NOT BE DUPLICATED, USED, OR DISCLOSED WITHOUT THE EXPRESS OR WRITTEN CONSENT OF THE DESIGNER.
 DRAWINGS FOR DESIGN INTENT ONLY AND MUST BE CHALLENGED AGAINST LIMITATION REQUIREMENTS AND RESTRICTIONS. MEASUREMENTS, CODES COMPLIANCE AND MATERIAL APPLICATION TO BE VERIFIED BY CONTRACTORS AND INSTALLERS.


SHEET NO. 3/10

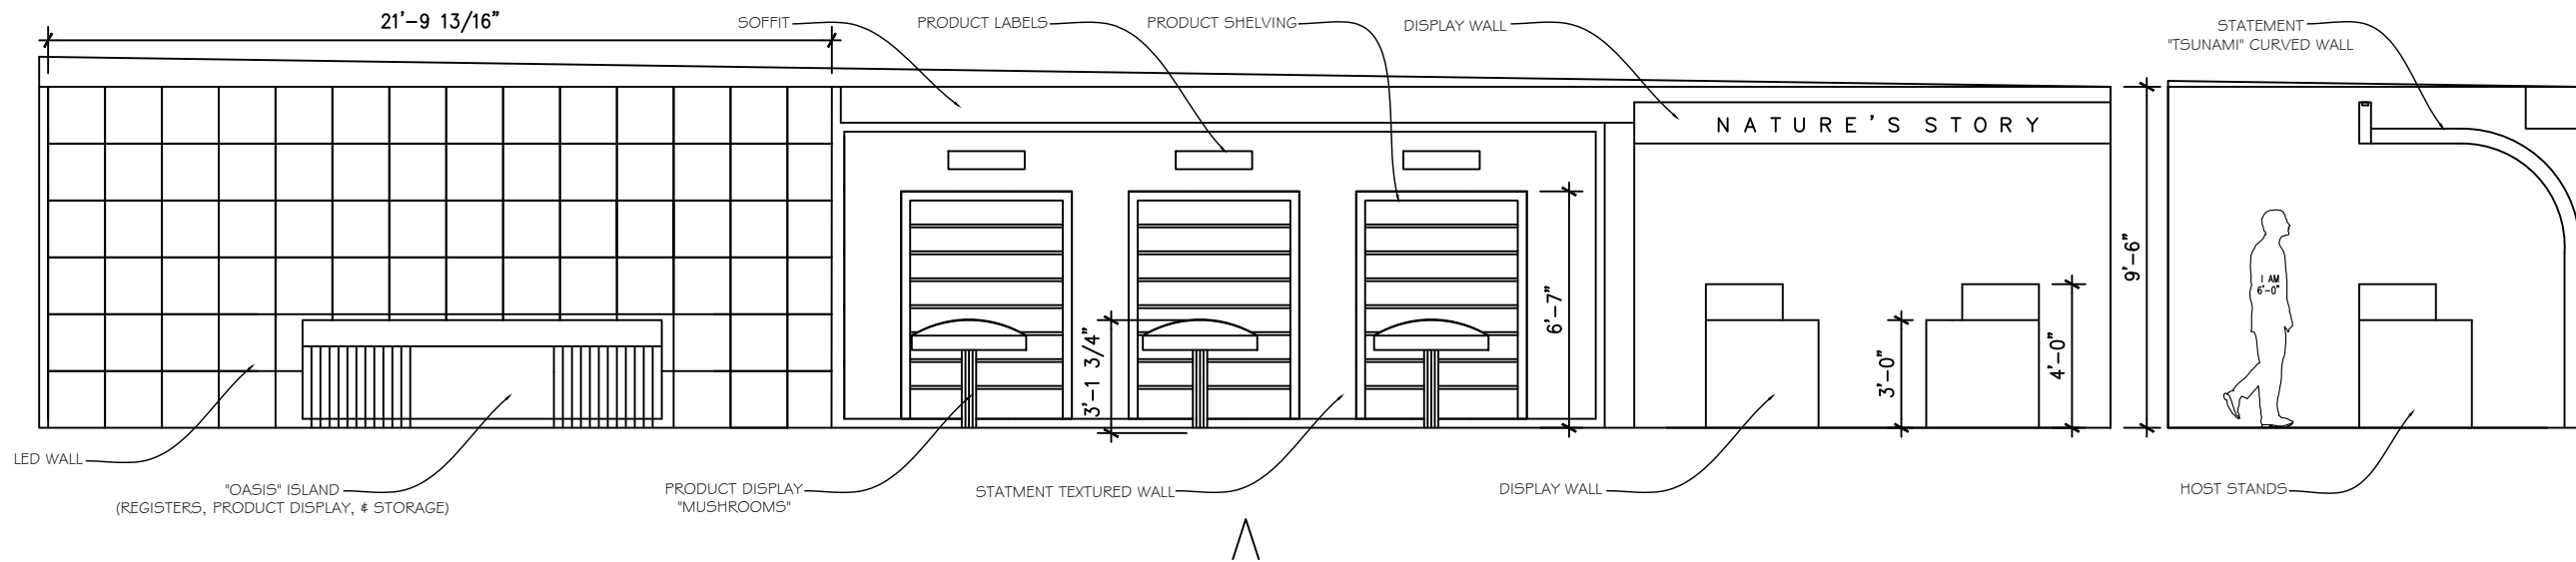


ELEVATION - WALL A

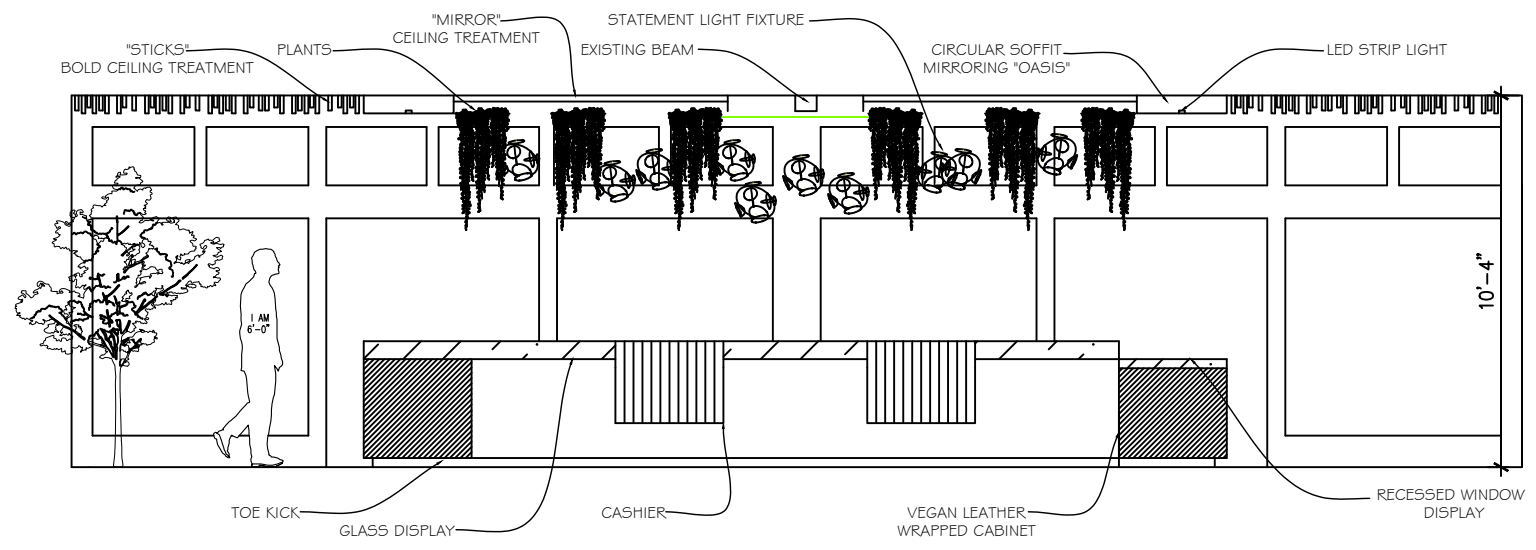


ELEVATION - WALL B

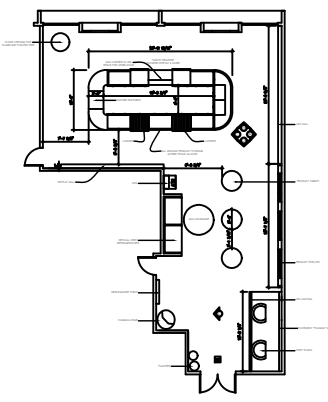


FLOOR PLAN OPTION 1

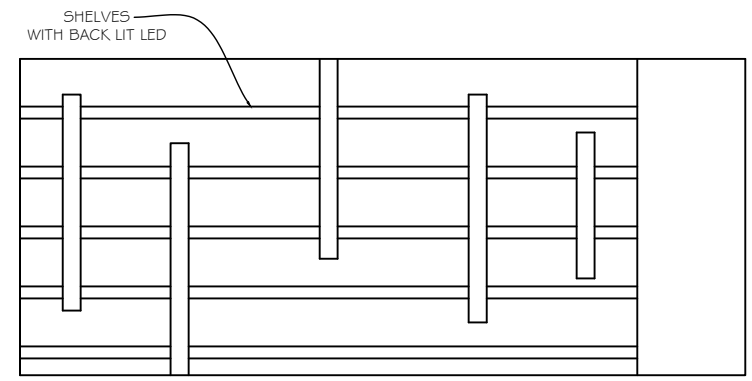


ELEVATION - WALL D

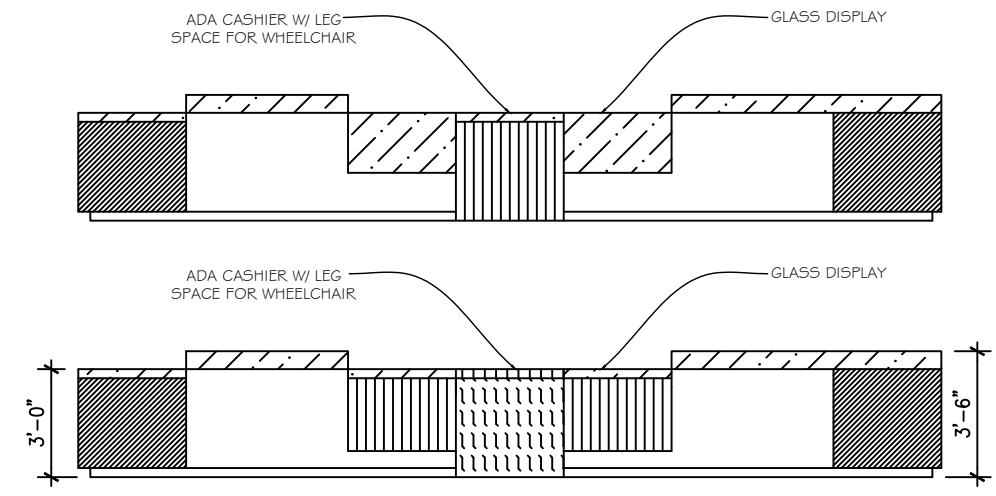

BACKSIDE OF "OASIS" REGISTER - 2 OPTIONS

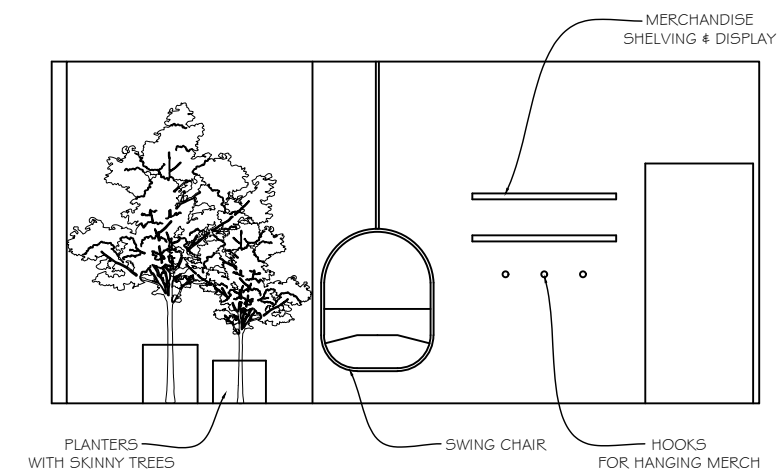

ELEVATION WALL E - ENTRY

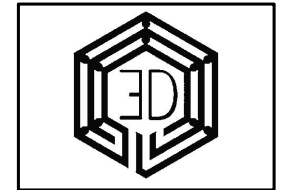

LOS. ANGELES, CA
 P. 213-488-0183
www.ederochedesign.com

DATE: 09/01/21

SCALE: NTS


DRAWN BY: BRIANNA

COMMERCIAL RENOVATION/MAIN AREA

INTERIOR DESIGN FOR:
NATURE'S STORY DISPENSARY
 WOODLAND HILLS, CA

ALL DRAWINGS, SPECIFICATIONS AND WRITTEN MATERIAL CONTAINED HEREIN CONSTITUTE ORIGINAL UNPUBLISHED WORK OF THE DESIGNER, AND MAY NOT BE DUPLICATED, USED, OR DISCLOSED WITHOUT THE EXPRESS OR WRITTEN CONSENT OF THE DESIGNER.
 DRAWINGS FOR DESIGN INTENT ONLY AND MUST BE CHALLENGED AGAINST LIMITATION REQUIREMENTS AND RESTRICTIONS. MEASUREMENTS, CODES COMPLIANCE AND MATERIAL APPLICATION TO BE VERIFIED BY CONTRACTORS AND INSTALLERS.

SHEET NO. 4/10

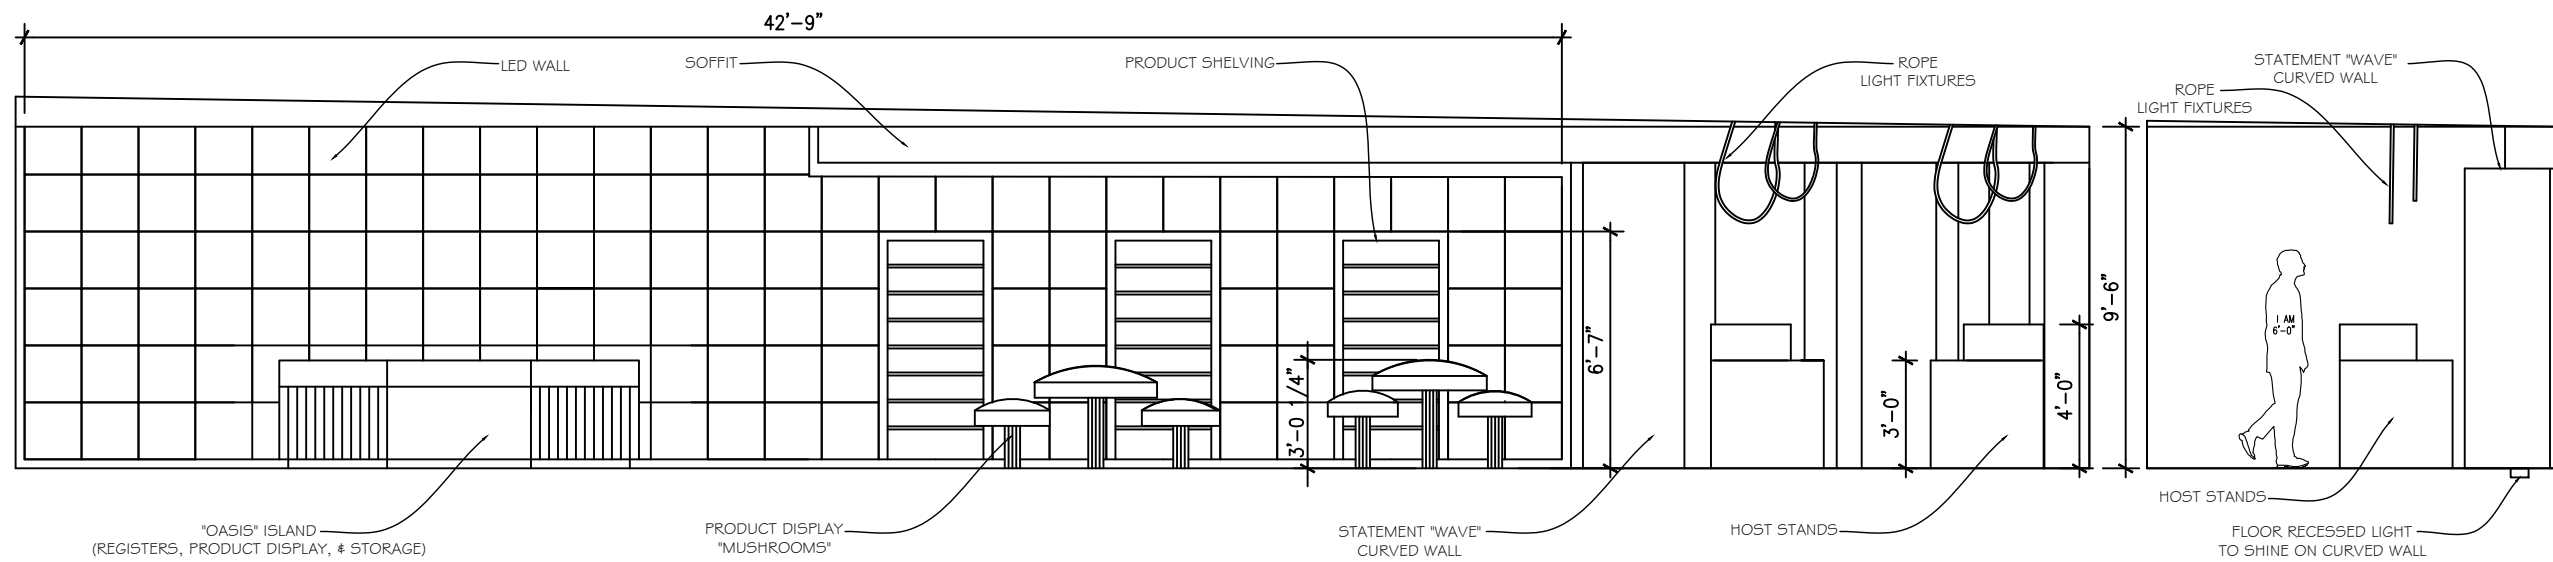

"OASIS" ISLAND
(REGISTERS, PRODUCT DISPLAY, & STORAGE)



PRODUCT DISPLAY
"MUSHROOMS"

STATEMENT "WAVE"
CURVED WALL

HOST STANDS




HOST STANDS
FLOOR RECESSED LIGHT
TO SHINE ON CURVED WALL

ELEVATION - WALL A

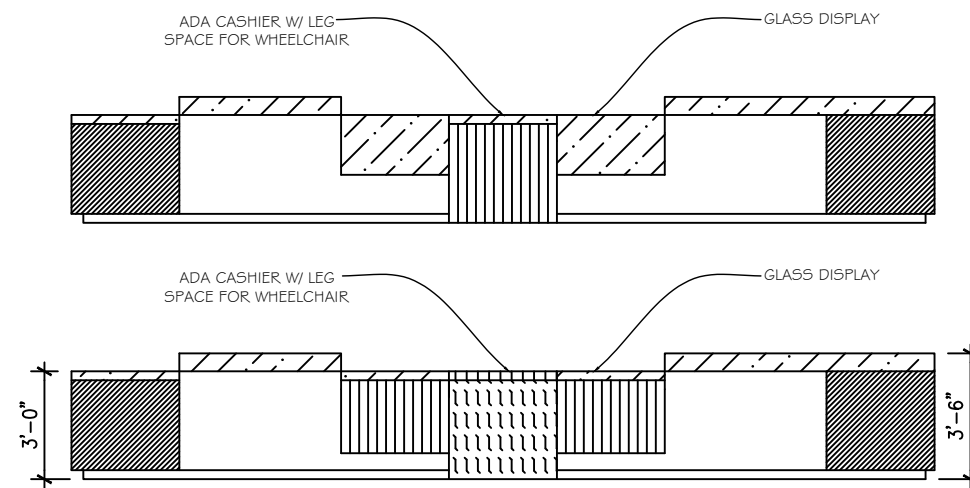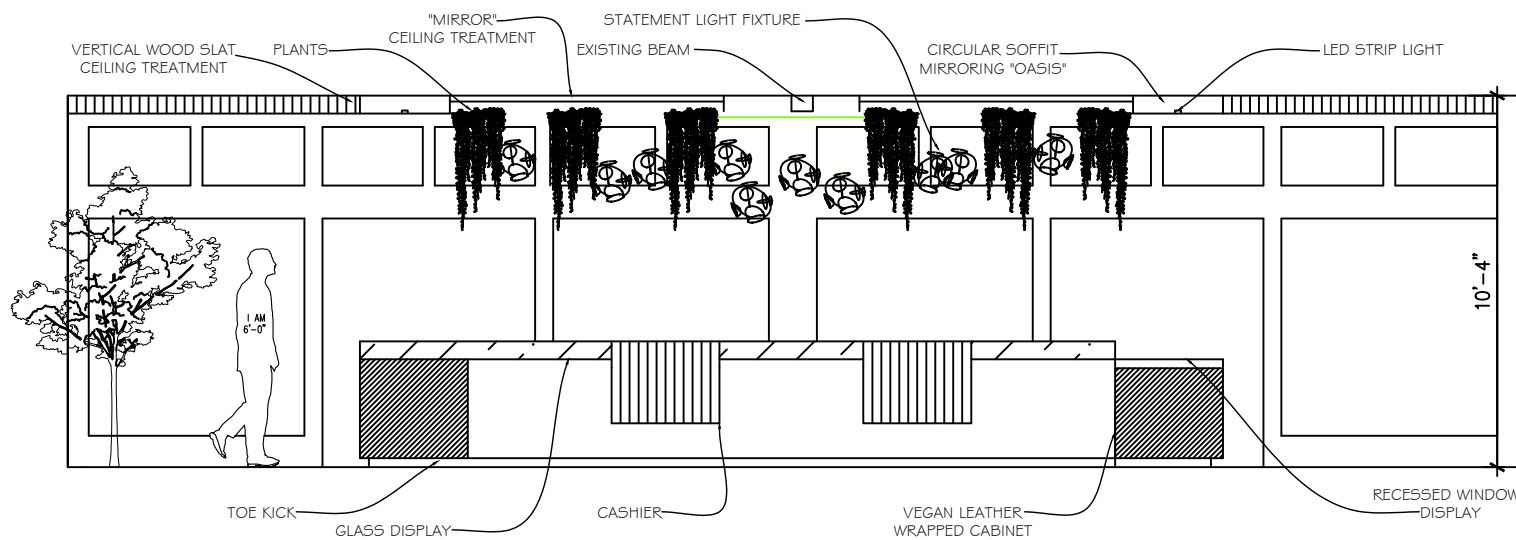

BACKSIDE OF "OASIS" REGISTER - 2 OPTIONS


ELEVATION WALL B - "OASIS" REGISTER

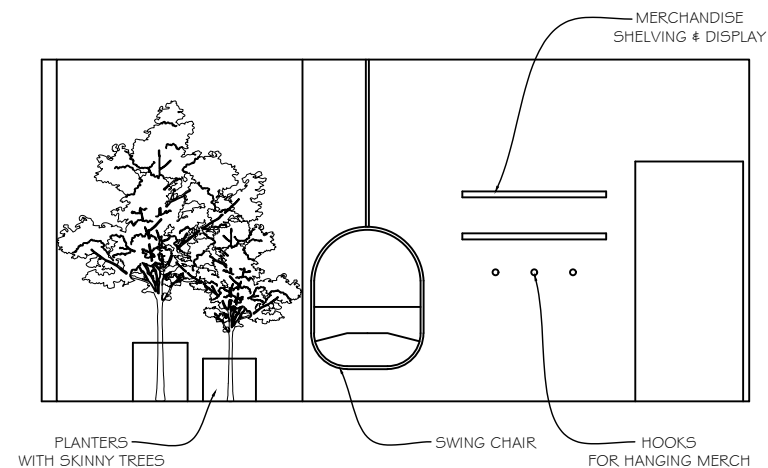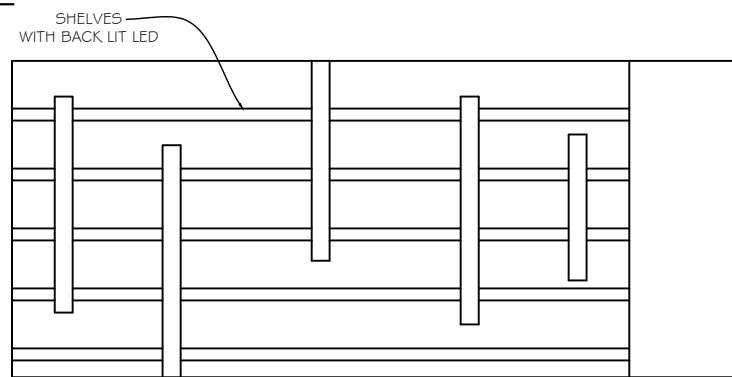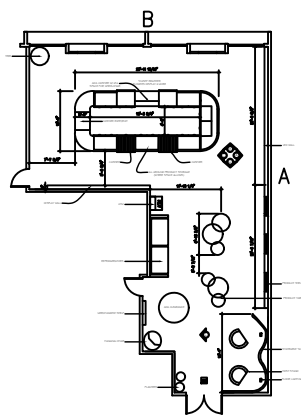

ELEVATION WALL E - ENTRY

FLOOR PLAN OPTION 2

ELEVATION - WALL D

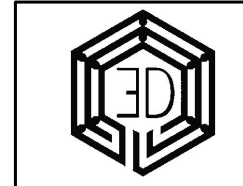

LOS. ANGELES, CA
P. 213-488-0183
www.ederochedesign.com

DATE: 09/01/21

SCALE: NTS

DRAWN BY: BRIANNA

COMMERCIAL RENOVATION/MAIN AREA


INTERIOR DESIGN FOR:
NATURE'S STORY DISPENSARY
WOODLAND HILLS, CA

ALL DRAWINGS, SPECIFICATIONS AND WRITTEN MATERIAL CONTAINED HEREIN CONSTITUTE ORIGINAL UNPUBLISHED WORK OF THE DESIGNER, AND MAY NOT BE REPRODUCED, COPIED, OR DISCLOSED WITHOUT THE EXPRESS OR WRITTEN CONSENT OF THE DESIGNER.
DRAWINGS FOR DESIGN INTENT ONLY AND MUST BE CHALLENGED AGAINST LIMITATION REQUIREMENTS AND RESTRICTIONS. MEASUREMENTS, CODES COMPLIANCE AND MATERIAL APPLICATION TO BE VERIFIED BY CONTRACTORS AND INSTALLERS.


SHEET NO.5/10

NEW CEILING
TO BE HORIZONTAL

NATURE'S STORY

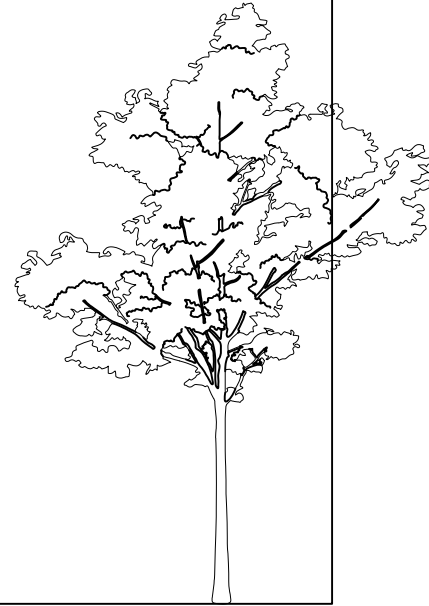


ELEVATION - WALL C

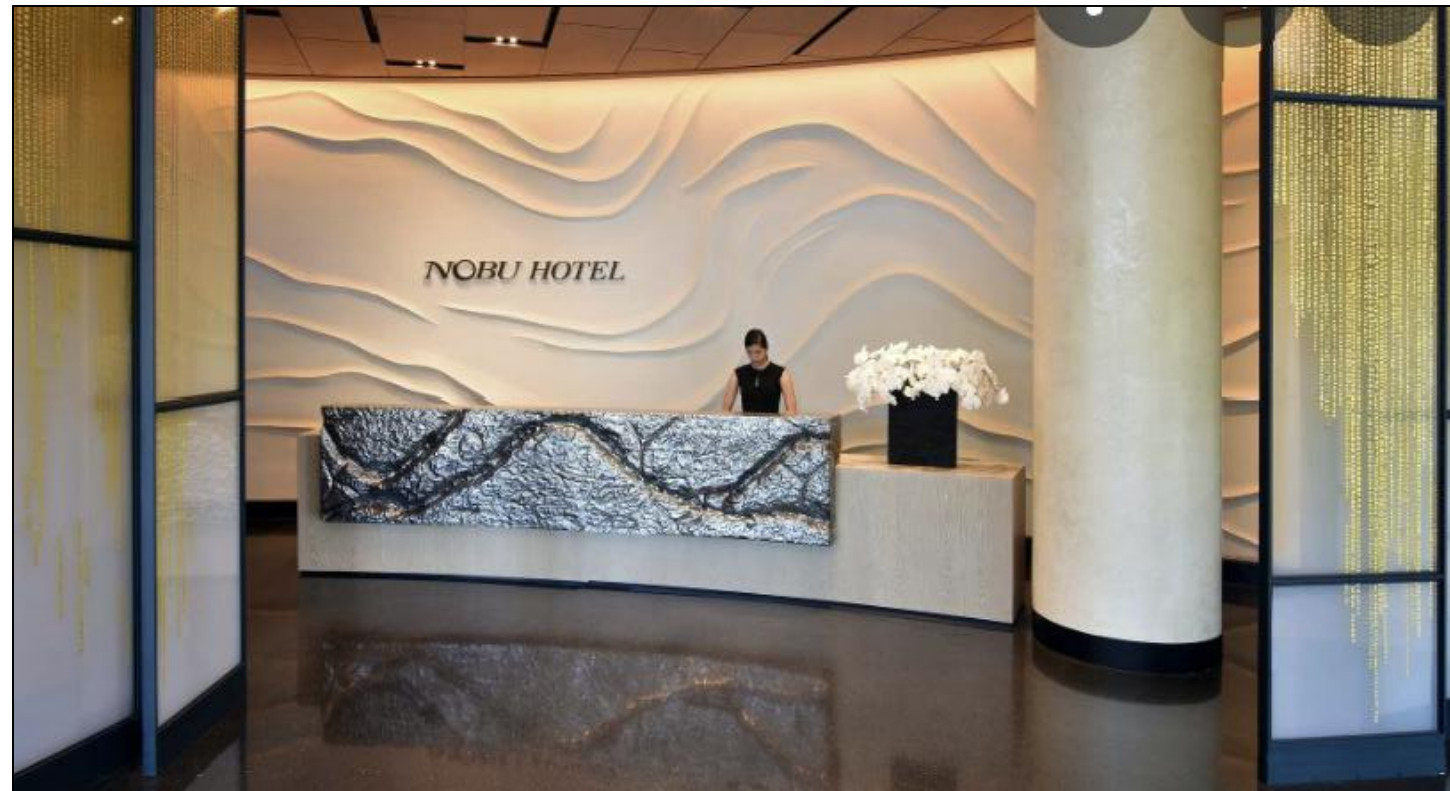

ORGANIC MOVEMENT - PLASTER WORK INSPIRATION



TOPOGRAPHIC MAP - PLASTERWORK INSPIRATION

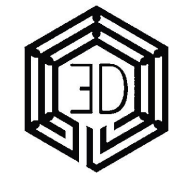

LOS. ANGELES, CA
P. 213-488-0183
www.ederochedesign.com

DATE: 09/01/21

SCALE: NTS

DRAWN BY: BRIANNA


COMMERCIAL RENOVATION/MAIN AREA

INTERIOR DESIGN FOR:
NATURE'S STORY DISPENSARY
WOODLAND HILLS, CA


ALL DRAWINGS, SPECIFICATIONS AND WRITTEN MATERIAL CONTAINED HEREIN CONSTITUTE ORIGINAL UNPUBLISHED WORK OF THE DESIGNER, AND MAY NOT BE DUPLICATED, USED, OR DISCLOSED WITHOUT THE EXPRESS OR WRITTEN CONSENT OF THE DESIGNER.
DRAWINGS FOR DESIGN INTENT ONLY AND MUST BE CHALLENGED AGAINST LIMITATION REQUIREMENTS AND RESTRICTIONS. MEASUREMENTS, CODES COMPLIANCE AND MATERIAL APPLICATION TO BE VERIFIED BY CONTRACTORS AND INSTALLERS.

SHEET NO. 6/10

INSPIRATION

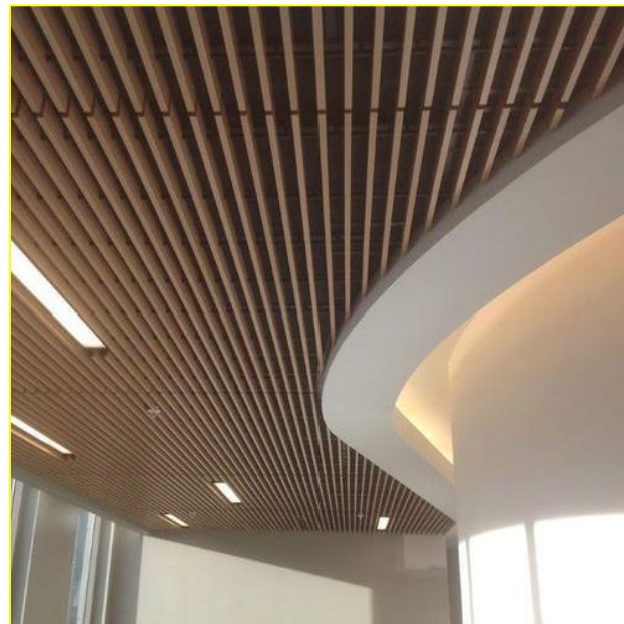

CIRCULAR SOFFIT INSPIRATION

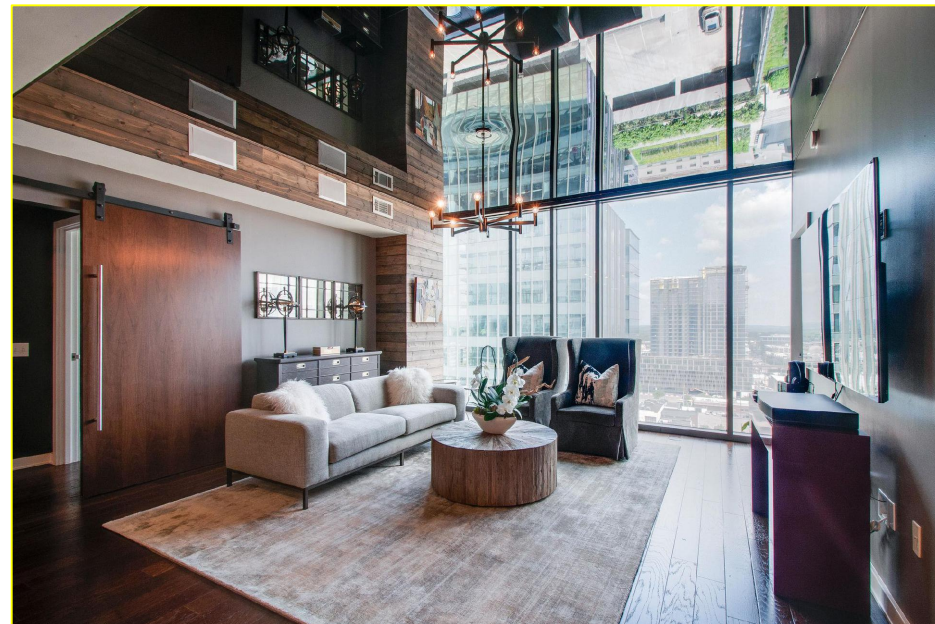

MIRROR REFLECTIVE CEILING INSPIRATION




"STICKS" BOLD CEILING TREATMENT INSPIRATION




IN-GROUND PLANTED TREE INSPIRATION



LIGHTING PENDANTS WITH AIR PLANTS INSPIRATION

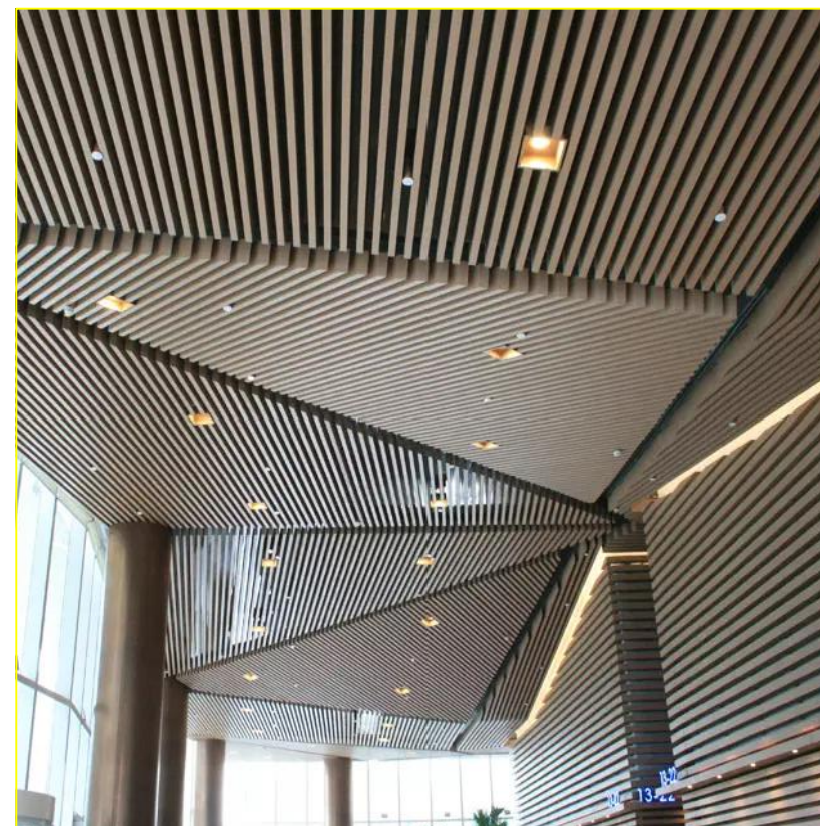

VERTICAL WOOD SLAT CEILING TREATMENT

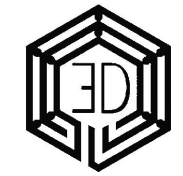

LOS. ANGELES, CA
 P. 213-488-0183
www.ederochedesign.com

DATE: 09/01/21

SCALE: NTS

DRAWN BY: BRIANNA

COMMERCIAL RENOVATION/MAIN AREA

INTERIOR DESIGN FOR:
NATURE'S STORY DISPENSARY
 WOODLAND HILLS, CA


ALL DRAWINGS, SPECIFICATIONS AND WRITTEN MATERIAL CONTAINED HEREIN CONSTITUTE ORIGINAL UNPUBLISHED WORK OF THE DESIGNER, AND MAY NOT BE DUPLICATED, USED, OR DISCLOSED WITHOUT THE EXPRESS OR WRITTEN CONSENT OF THE DESIGNER. DRAWINGS FOR DESIGN INTENT ONLY AND MUST BE CHALLENGED AGAINST LIMITATION REQUIREMENTS AND RESTRICTIONS. MEASUREMENTS, CODES COMPLIANCE AND MATERIAL APPLICATION TO BE VERIFIED BY CONTRACTORS AND INSTALLERS.

SHEET NO. 7/10

INSPIRATION



OPTION 1 - "TSUNAMI" WALL AT HOST AREA

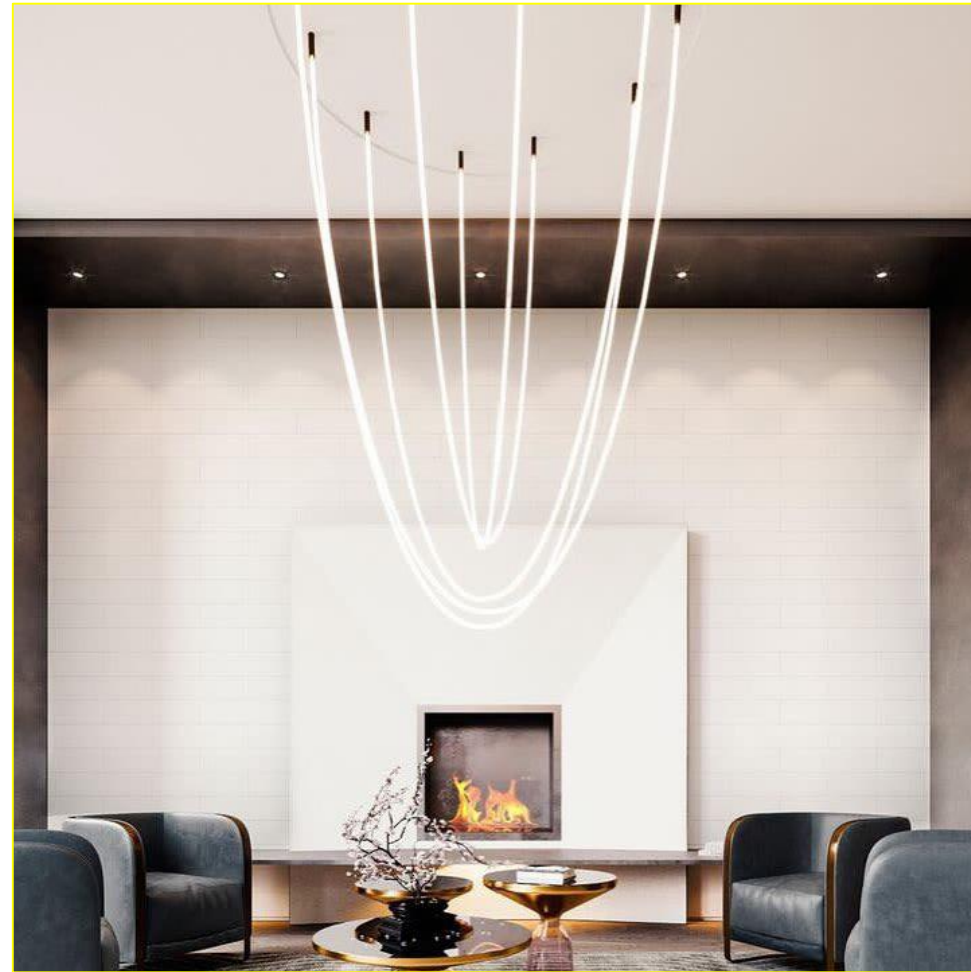

LED ROPE LIGHT



RECESSED FLOOR LIGHT INSPIRATION



BACK-LIT ENTRY FLOOR PLATE INSPIRATION




OPTION 2 - "WAVE" WALL AT HOST AREA



HOST STAND INSPIRATION



BRASS INLAY FOR ATM & LEAF FLOOR PLATES

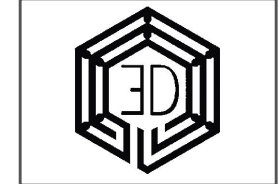

LOS. ANGELES, CA
 P. 213-488-0183
www.ederochedesign.com

DATE: 09/01/21

SCALE: NTS

DRAWN BY: BRIANNA


COMMERCIAL RENOVATION/MAIN AREA

INTERIOR DESIGN FOR:
NATURE'S STORY DISPENSARY
 WOODLAND HILLS, CA

ALL DRAWINGS, SPECIFICATIONS AND WRITTEN MATERIAL CONTAINED HEREIN CONSTITUTE ORIGINAL UNPUBLISHED WORK OF THE DESIGNER, AND MAY NOT BE DUPLICATED, USED, OR DISCLOSED WITHOUT THE EXPRESS OR WRITTEN CONSENT OF THE DESIGNER.
 DRAWINGS FOR DESIGN INTENT ONLY AND MUST BE CHALLENGED AGAINST LIMITATION REQUIREMENTS AND RESTRICTIONS. MEASUREMENTS, CODES COMPLIANCE AND MATERIAL APPLICATION TO BE VERIFIED BY CONTRACTORS AND INSTALLERS.

SHEET NO. 8/10

INSPIRATION

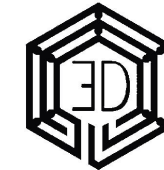

LOS ANGELES, CA
P. 213-488-0183
www.ederochedesign.com

DATE: 09/01/21

SCALE: NTS


DRAWN BY: BRIANNA

COMMERCIAL RENOVATION/MAIN AREA

INTERIOR DESIGN FOR:
NATURE'S STORY DISPENSARY
WOODLAND HILLS, CA

ALL DRAWINGS, SPECIFICATIONS AND WRITTEN MATERIAL CONTAINED HEREIN CONSTITUTE ORIGINAL UNPUBLISHED WORK OF THE DESIGNER, AND MAY NOT BE DUPLICATED, USED, OR DISCLOSED WITHOUT THE EXPRESS OR WRITTEN CONSENT OF THE DESIGNER.
DRAWINGS FOR DESIGN INTENT ONLY AND MUST BE CHALLENGED AGAINST LIMITATION REQUIREMENTS AND RESTRICTIONS, MEASUREMENTS, CODES COMPLIANCE AND MATERIAL APPLICATION TO BE VERIFIED BY CONTRACTORS AND INSTALLERS.

SHEET NO. 9/10

 

INTENTIONALLY LEFT BLANK



LOS. ANGELES, CA
P. 213-488-0183
www.ederochedesign.com

DATE: 09/01/21

SCALE: NTS


DRAWN BY: BRIANNA

COMMERCIAL RENOVATION/MAIN AREA

INTERIOR DESIGN FOR:
NATURE'S STORY DISPENSARY
WOODLAND HILLS, CA

ALL DRAWINGS, SPECIFICATIONS AND WRITTEN MATERIAL CONTAINED HEREIN CONSTITUTE ORIGINAL UNPUBLISHED WORK OF THE DESIGNER, AND MAY NOT BE DUPLICATED, USED, OR DISCLOSED WITHOUT THE EXPRESS OR WRITTEN CONSENT OF THE DESIGNER.
DRAWINGS FOR DESIGN INTENT ONLY AND MUST BE CHALLENGED AGAINST LIMITATION REQUIREMENTS AND RESTRICTIONS. MEASUREMENTS, CODES COMPLIANCE AND MATERIAL APPLICATION TO BE VERIFIED BY CONTRACTORS AND INSTALLERS.

SHEET NO. 10/10

 

INTENTIONALLY LEFT BLANK